


DRAWING: 13

LEGEND

These standard symbols will be found in the drawing.

-  ACCESS ROAD
-  BOUNDARY
-  DRAINAGE
-  CONTOUR 2FT. INTERVAL
-  PORTAL
-  POWER POLE

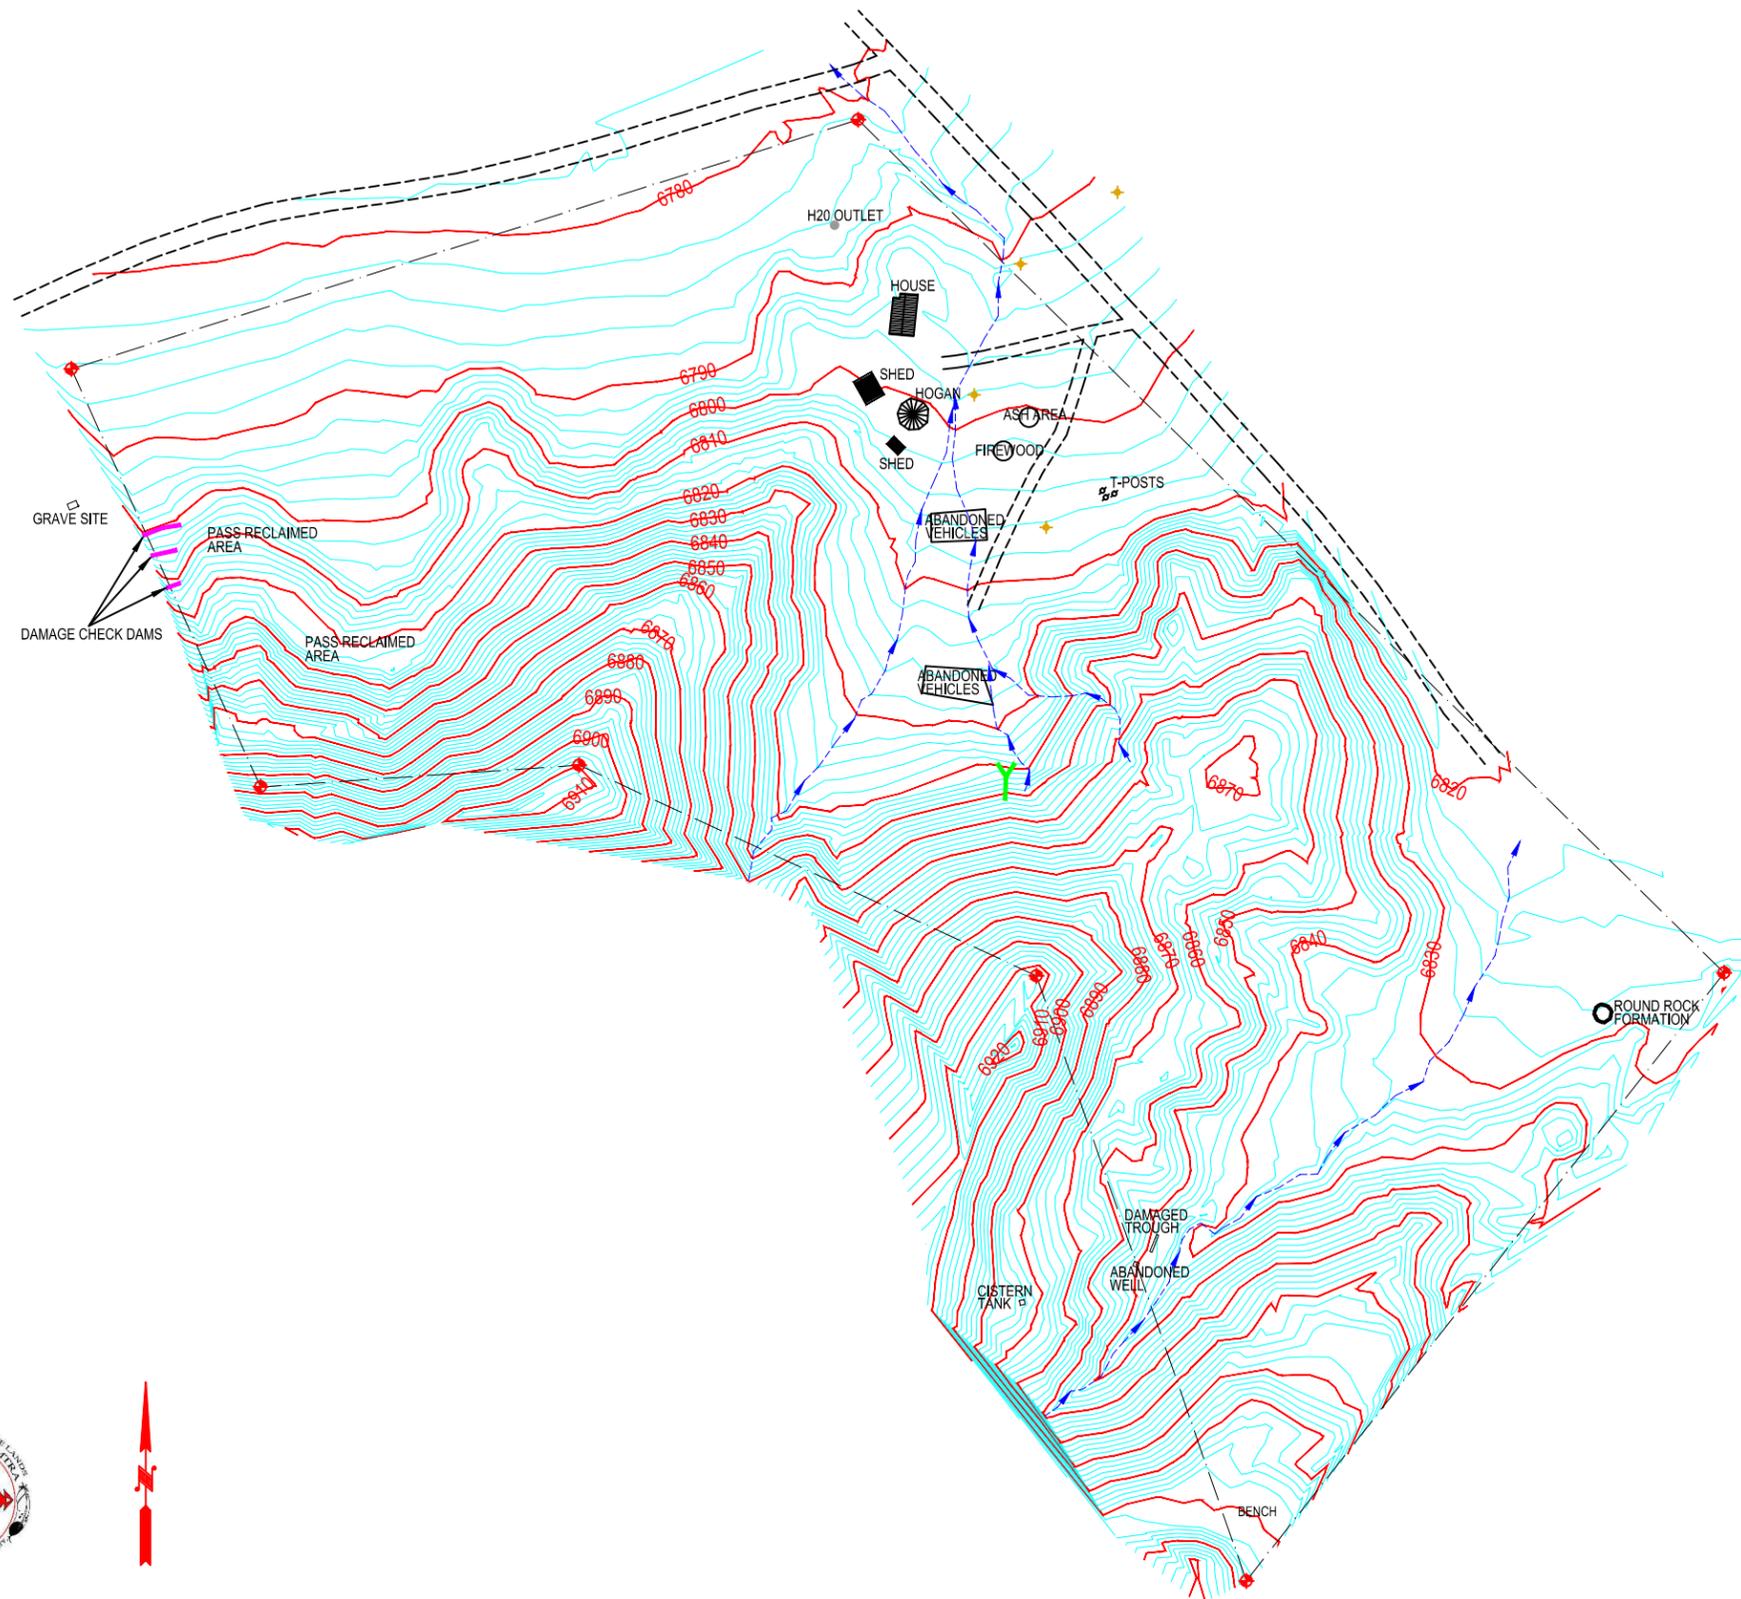

REVISION	DESCRIPTION	BY
NAVAJO ABANDONED MINE LANDS RECLAMATION PROGRAM		
NAVAJO NATION		
NAHODISHGISH, MCKINLEY COUNTY, NM		
TECHNICAL SPECIFICATIONS		
CHACOAN I AML RECLAMATION PROJECT		
PROJECT NO. NA-0036		
DRAWING: AJ	CHECKED BY:	SURVEYED BY: LB, AJ
DATE: 10/21/13	DATE:	DATE: 10/17/13
FILENAME: CHACOAN I	SHEET: 3 OF 14	SHIPROCK AML PROGRAM OFFICE
UPDATED:	TOTAL SHEET:	SHIPROCK, NEW MEXICO
		AUTOCAD DRAWING