


DRAWING: 1

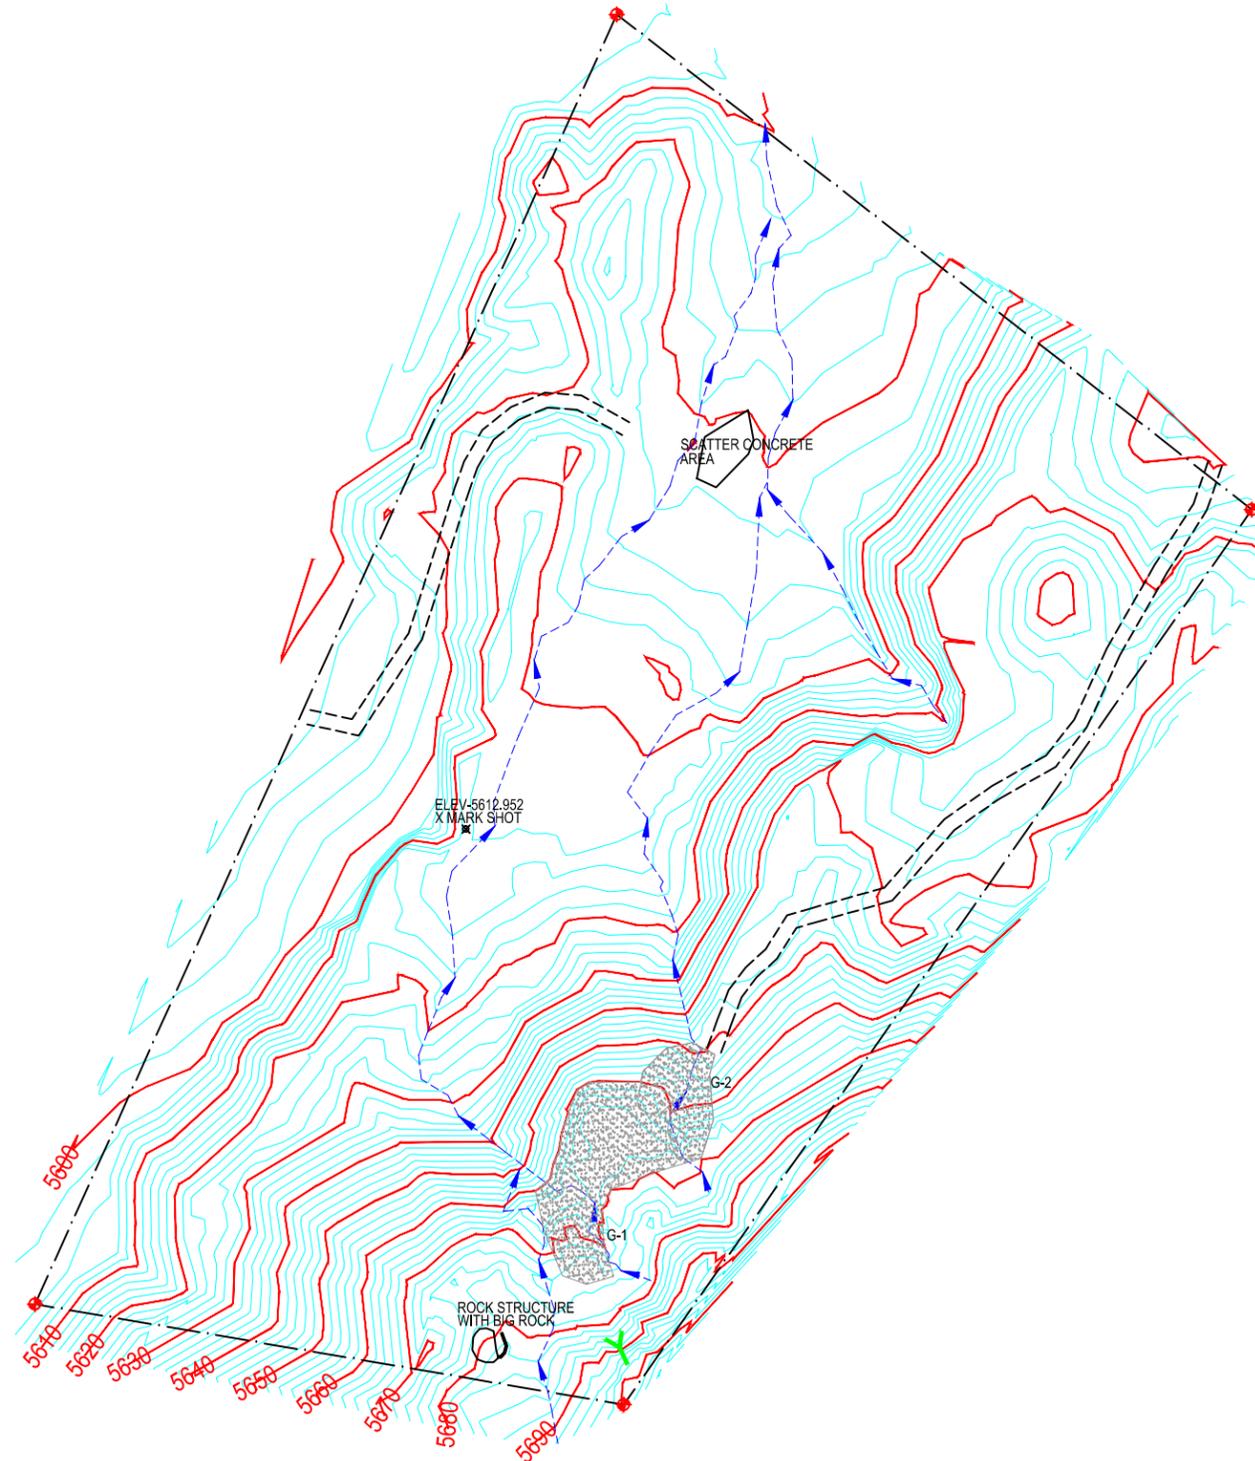

LEGEND

These standard symbols will be found in the drawing.

-  BOUNDARY POINT
-  BOUNDARY LINE
-  DRAINAGE
-  CONTOUR 2FT. INTERVAL
-  PORTAL
-  GOB PILE



REVISION	DESCRIPTION	BY
NAVAJO ABANDONED MINE LANDS RECLAMATION PROGRAM		
NAVAJO NATION		
LITTLEWATER, SAN JUAN COUNTY, NM		
TECHNICAL SPECIFICATIONS		
CHACOAN I AML RECLAMATION PROJECT		
PROJECT NO. NA-0067		
DRAWING: AJ	CHECKED BY:	SURVEYED BY: LB, AJ
DATE: 10/28/13	DATE:	DATE: 10/24/13
FILENAME: CHACOAN I	SHEET: 9 OF 14	SHIPROCK AML PROGRAM OFFICE
UPDATED:	TOTAL SHEET:	SHIPROCK, NEW MEXICO
		AUTOCAD DRAWING