


# LEGEND

These standard symbols will be found in the drawing.

-  BOUNDARY POINT
-  BOUNDARY LINE
-  DRAINAGE
-  CONTOUR 2FT. INTERVAL
-  PORTAL
-  GOB PILE

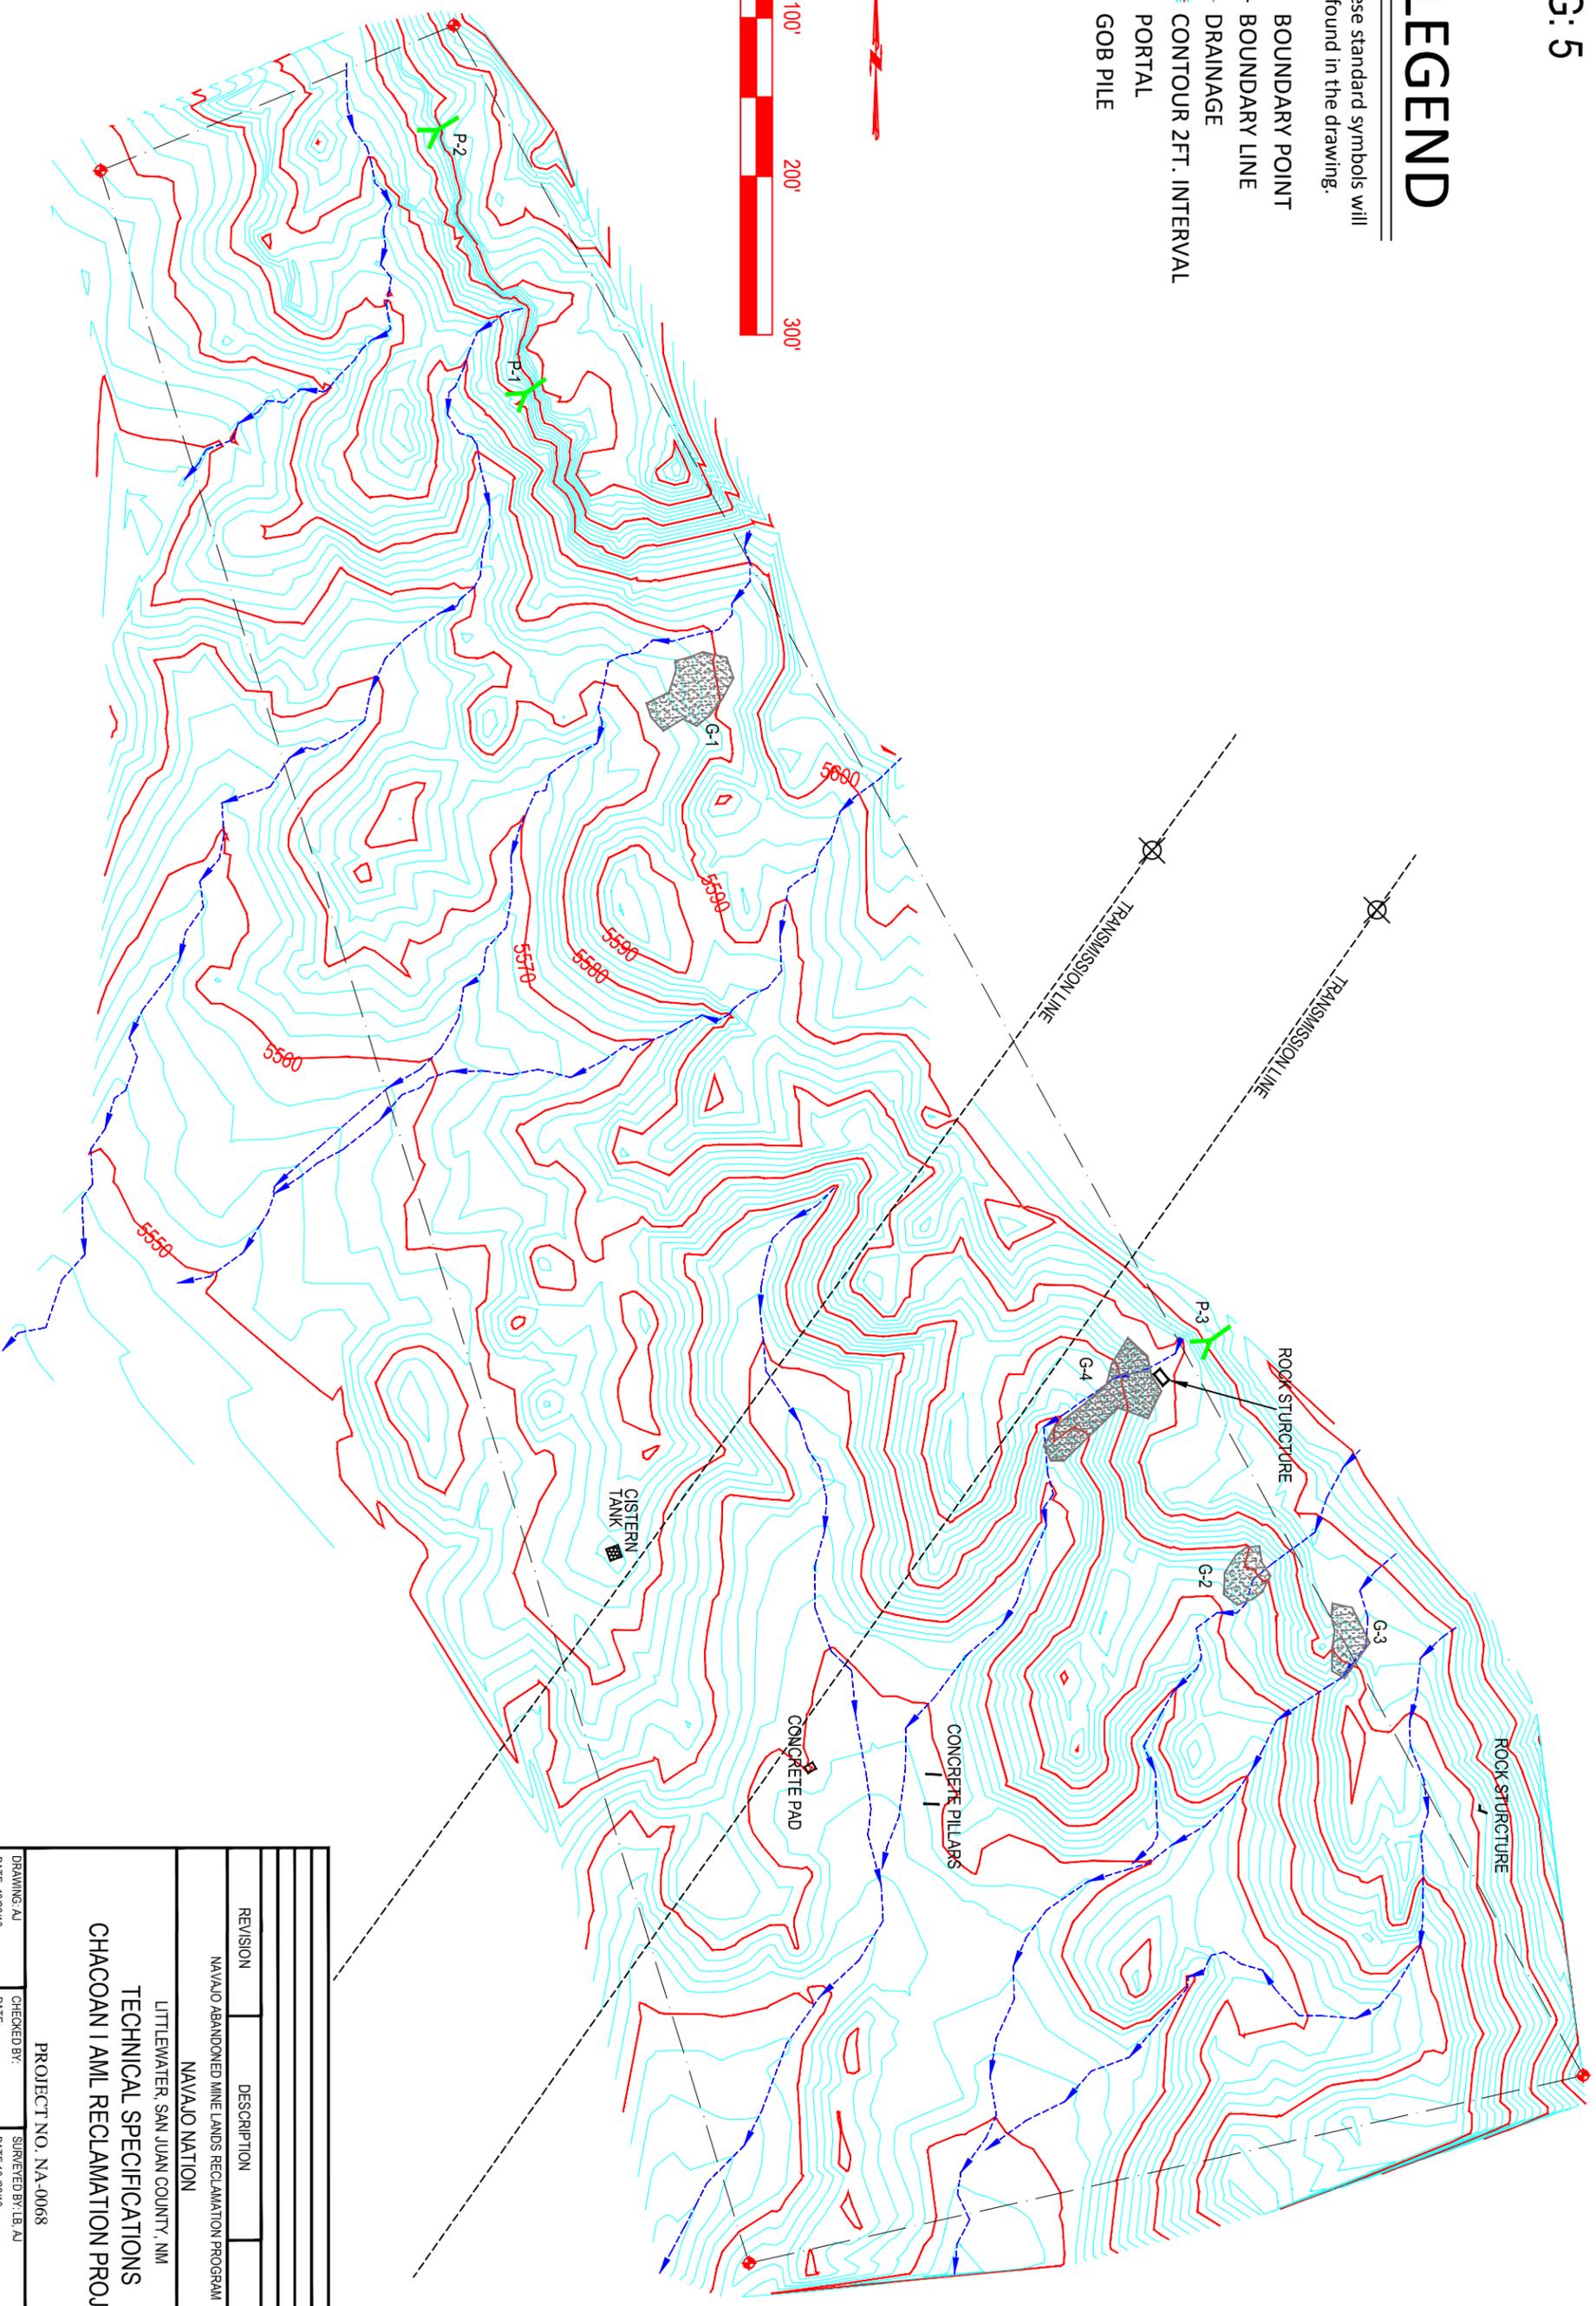

REVISION	DESCRIPTION	BY
NAVAJO ABANDONED MINE LANDS RECLAMATION PROGRAM		
NAVAJO NATION		
LITTLEWATER, SAN JUAN COUNTY, NM		
TECHNICAL SPECIFICATIONS		
CHACOAN I AML RECLAMATION PROJECT		
PROJECT NO. NA-0068		

DRAWING: AJ	CHECKED BY: LB, AJ	AUTOCAD
DATE: 10/28/13	DATE: 10/22/13	DRAWING
FILENAME: CHACOAN I	SHEET: 11 OF 14	SHIPROCK AML PROGRAM OFFICE
UPDATED:	TOTAL SHEET:	SHIPROCK, NEW MEXICO