


LEGEND

These standard symbols will be found in the drawing.

-  BOUNDARY POINT
-  BOUNDARY LINE
-  DRAINAGE
-  CONTOUR 2FT. INTERVAL
-  PORTAL
-  GOB PILE

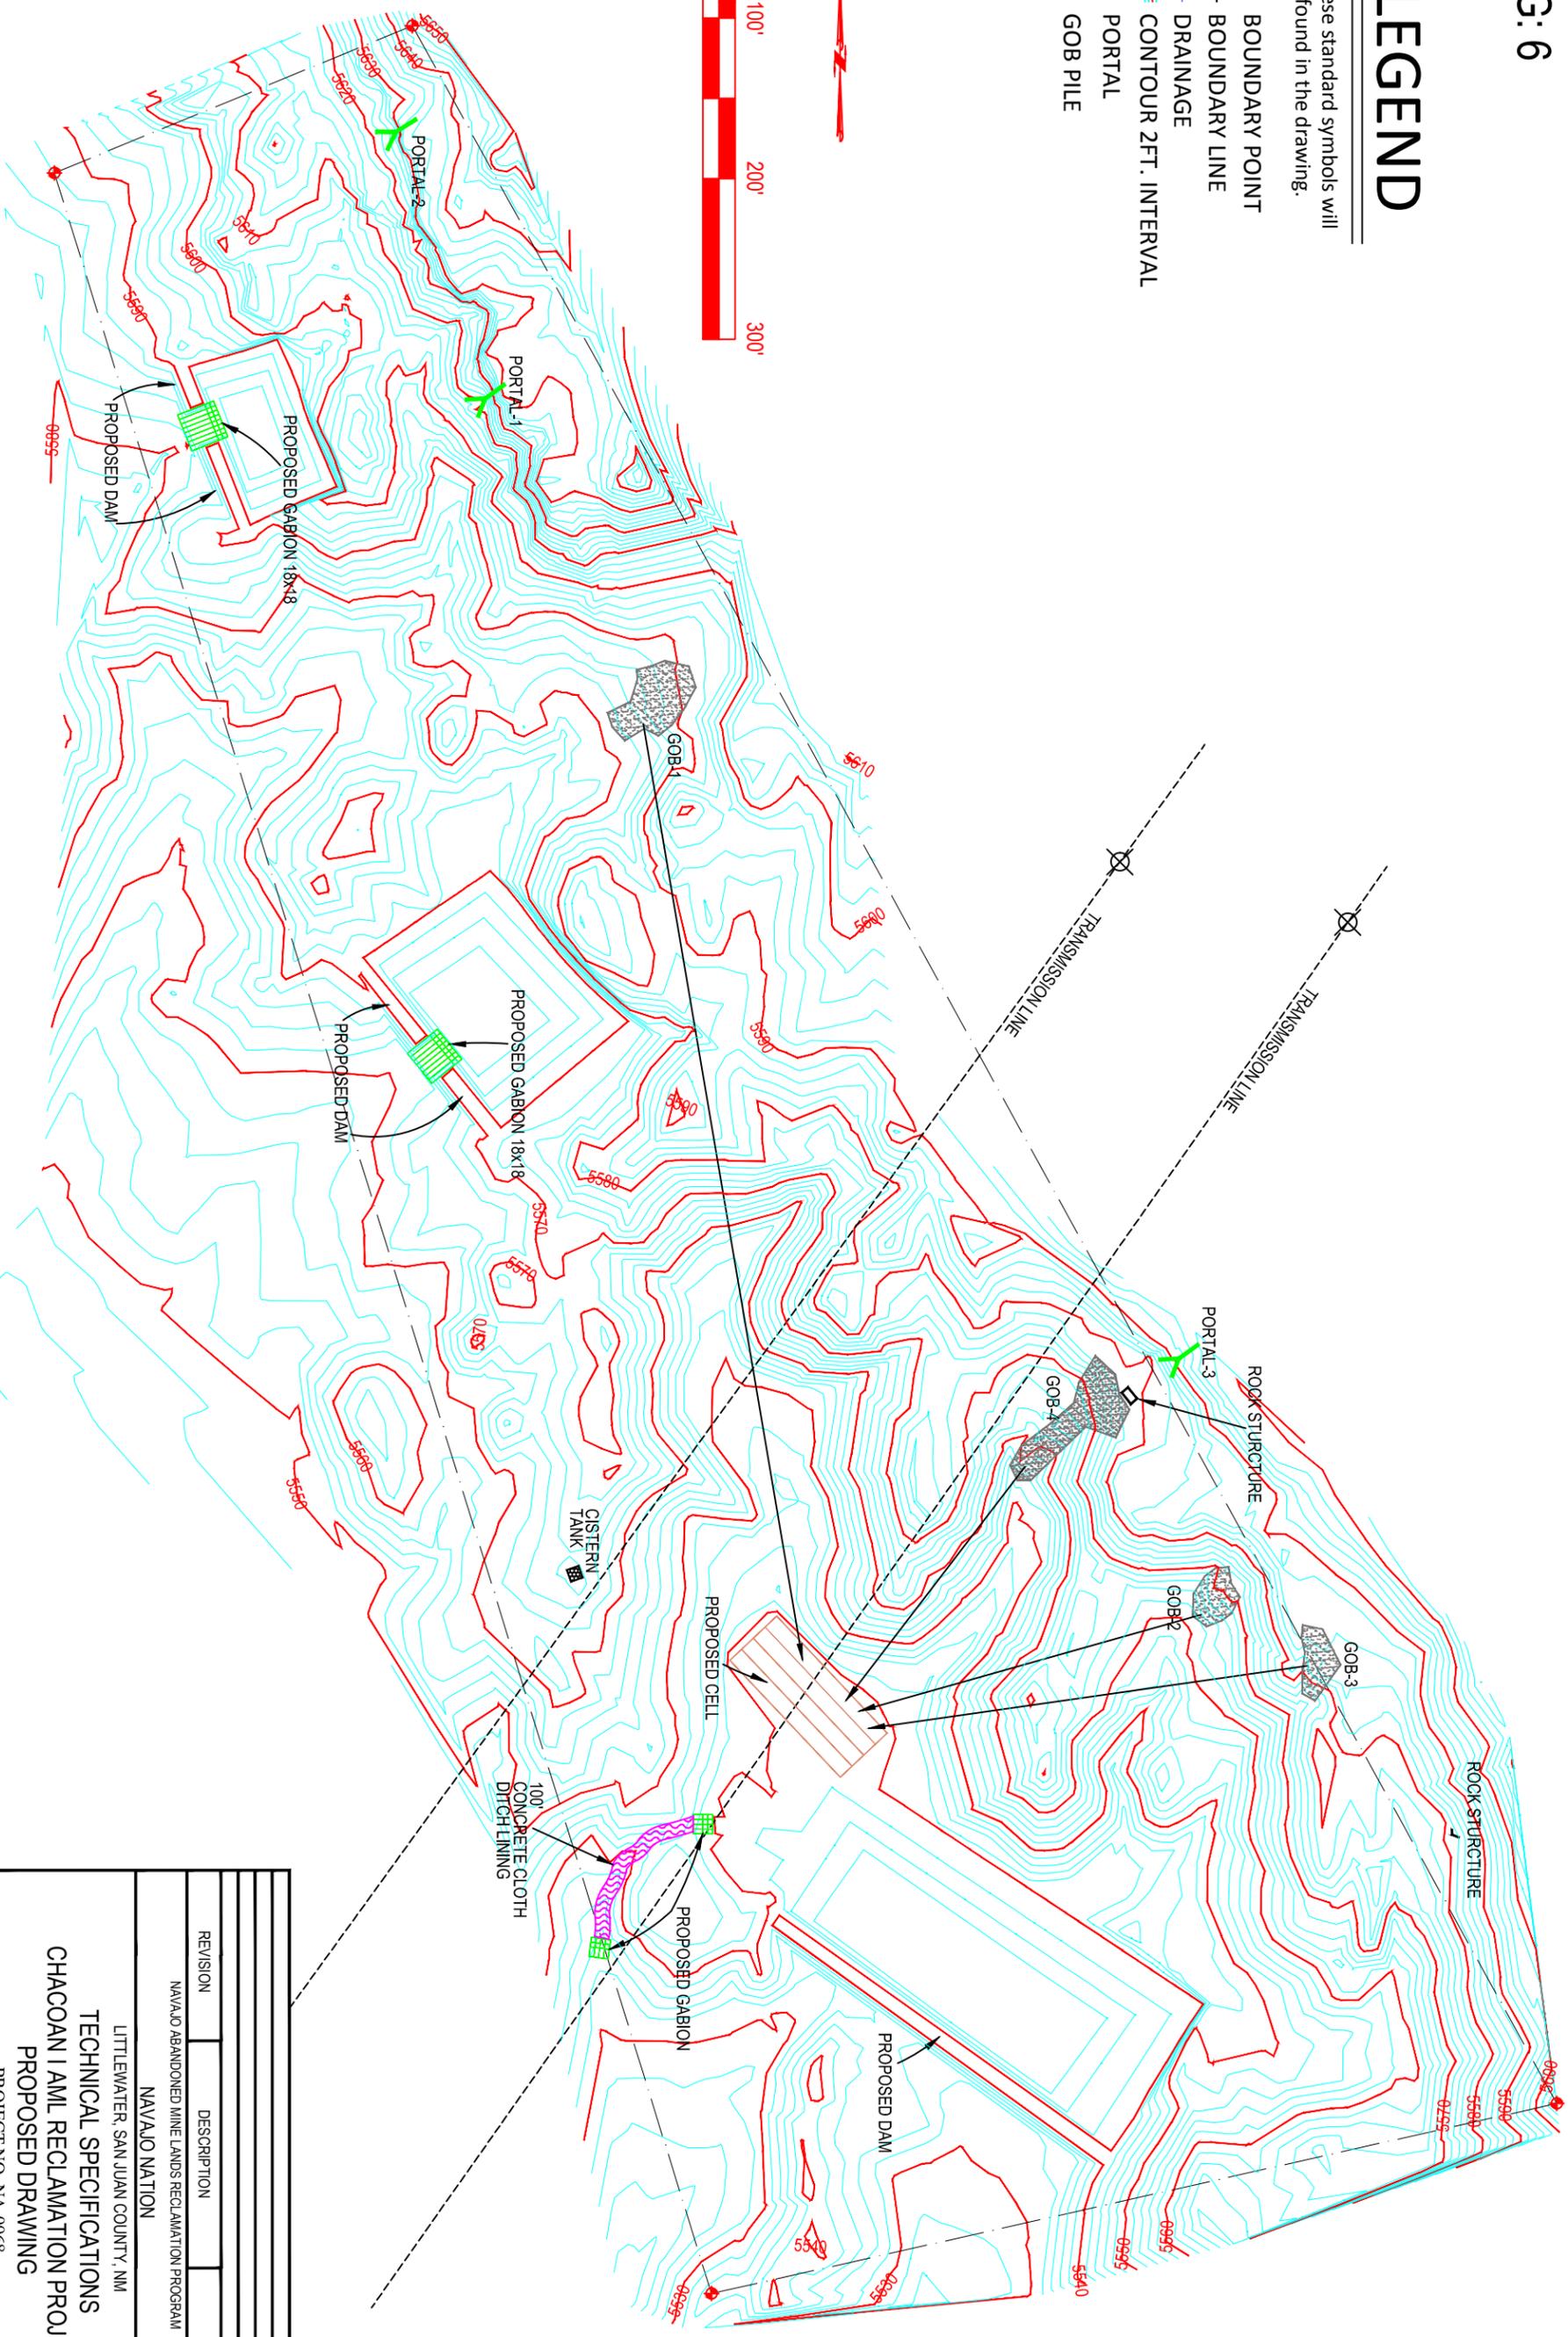

REVISION	DESCRIPTION	BY

NAVAJO ABANDONED MINE LANDS RECLAMATION PROGRAM		NAVAJO NATION	
LITTLEWATER, SAN JUAN COUNTY, NM			
TECHNICAL SPECIFICATIONS			
CHACOANI AML RECLAMATION PROJECT			
PROPOSED DRAWING			
PROJECT NO. NA-0068			

DRAWING: AJ	CHECKED BY: AJ	SUBMITTED BY: AJ	AUTOCAD
DATE: 10/28/13	DATE: 10/27/13	DATE: 10/27/13	DRAWING
FILENAME: CHACOANI	SHEET: 12 OF 14	SHIPROCK AML PROGRAM OFFICE	
UPDATED:	TOTAL SHEET:	SHIPROCK, NEW MEXICO	