


DRAWING: 9

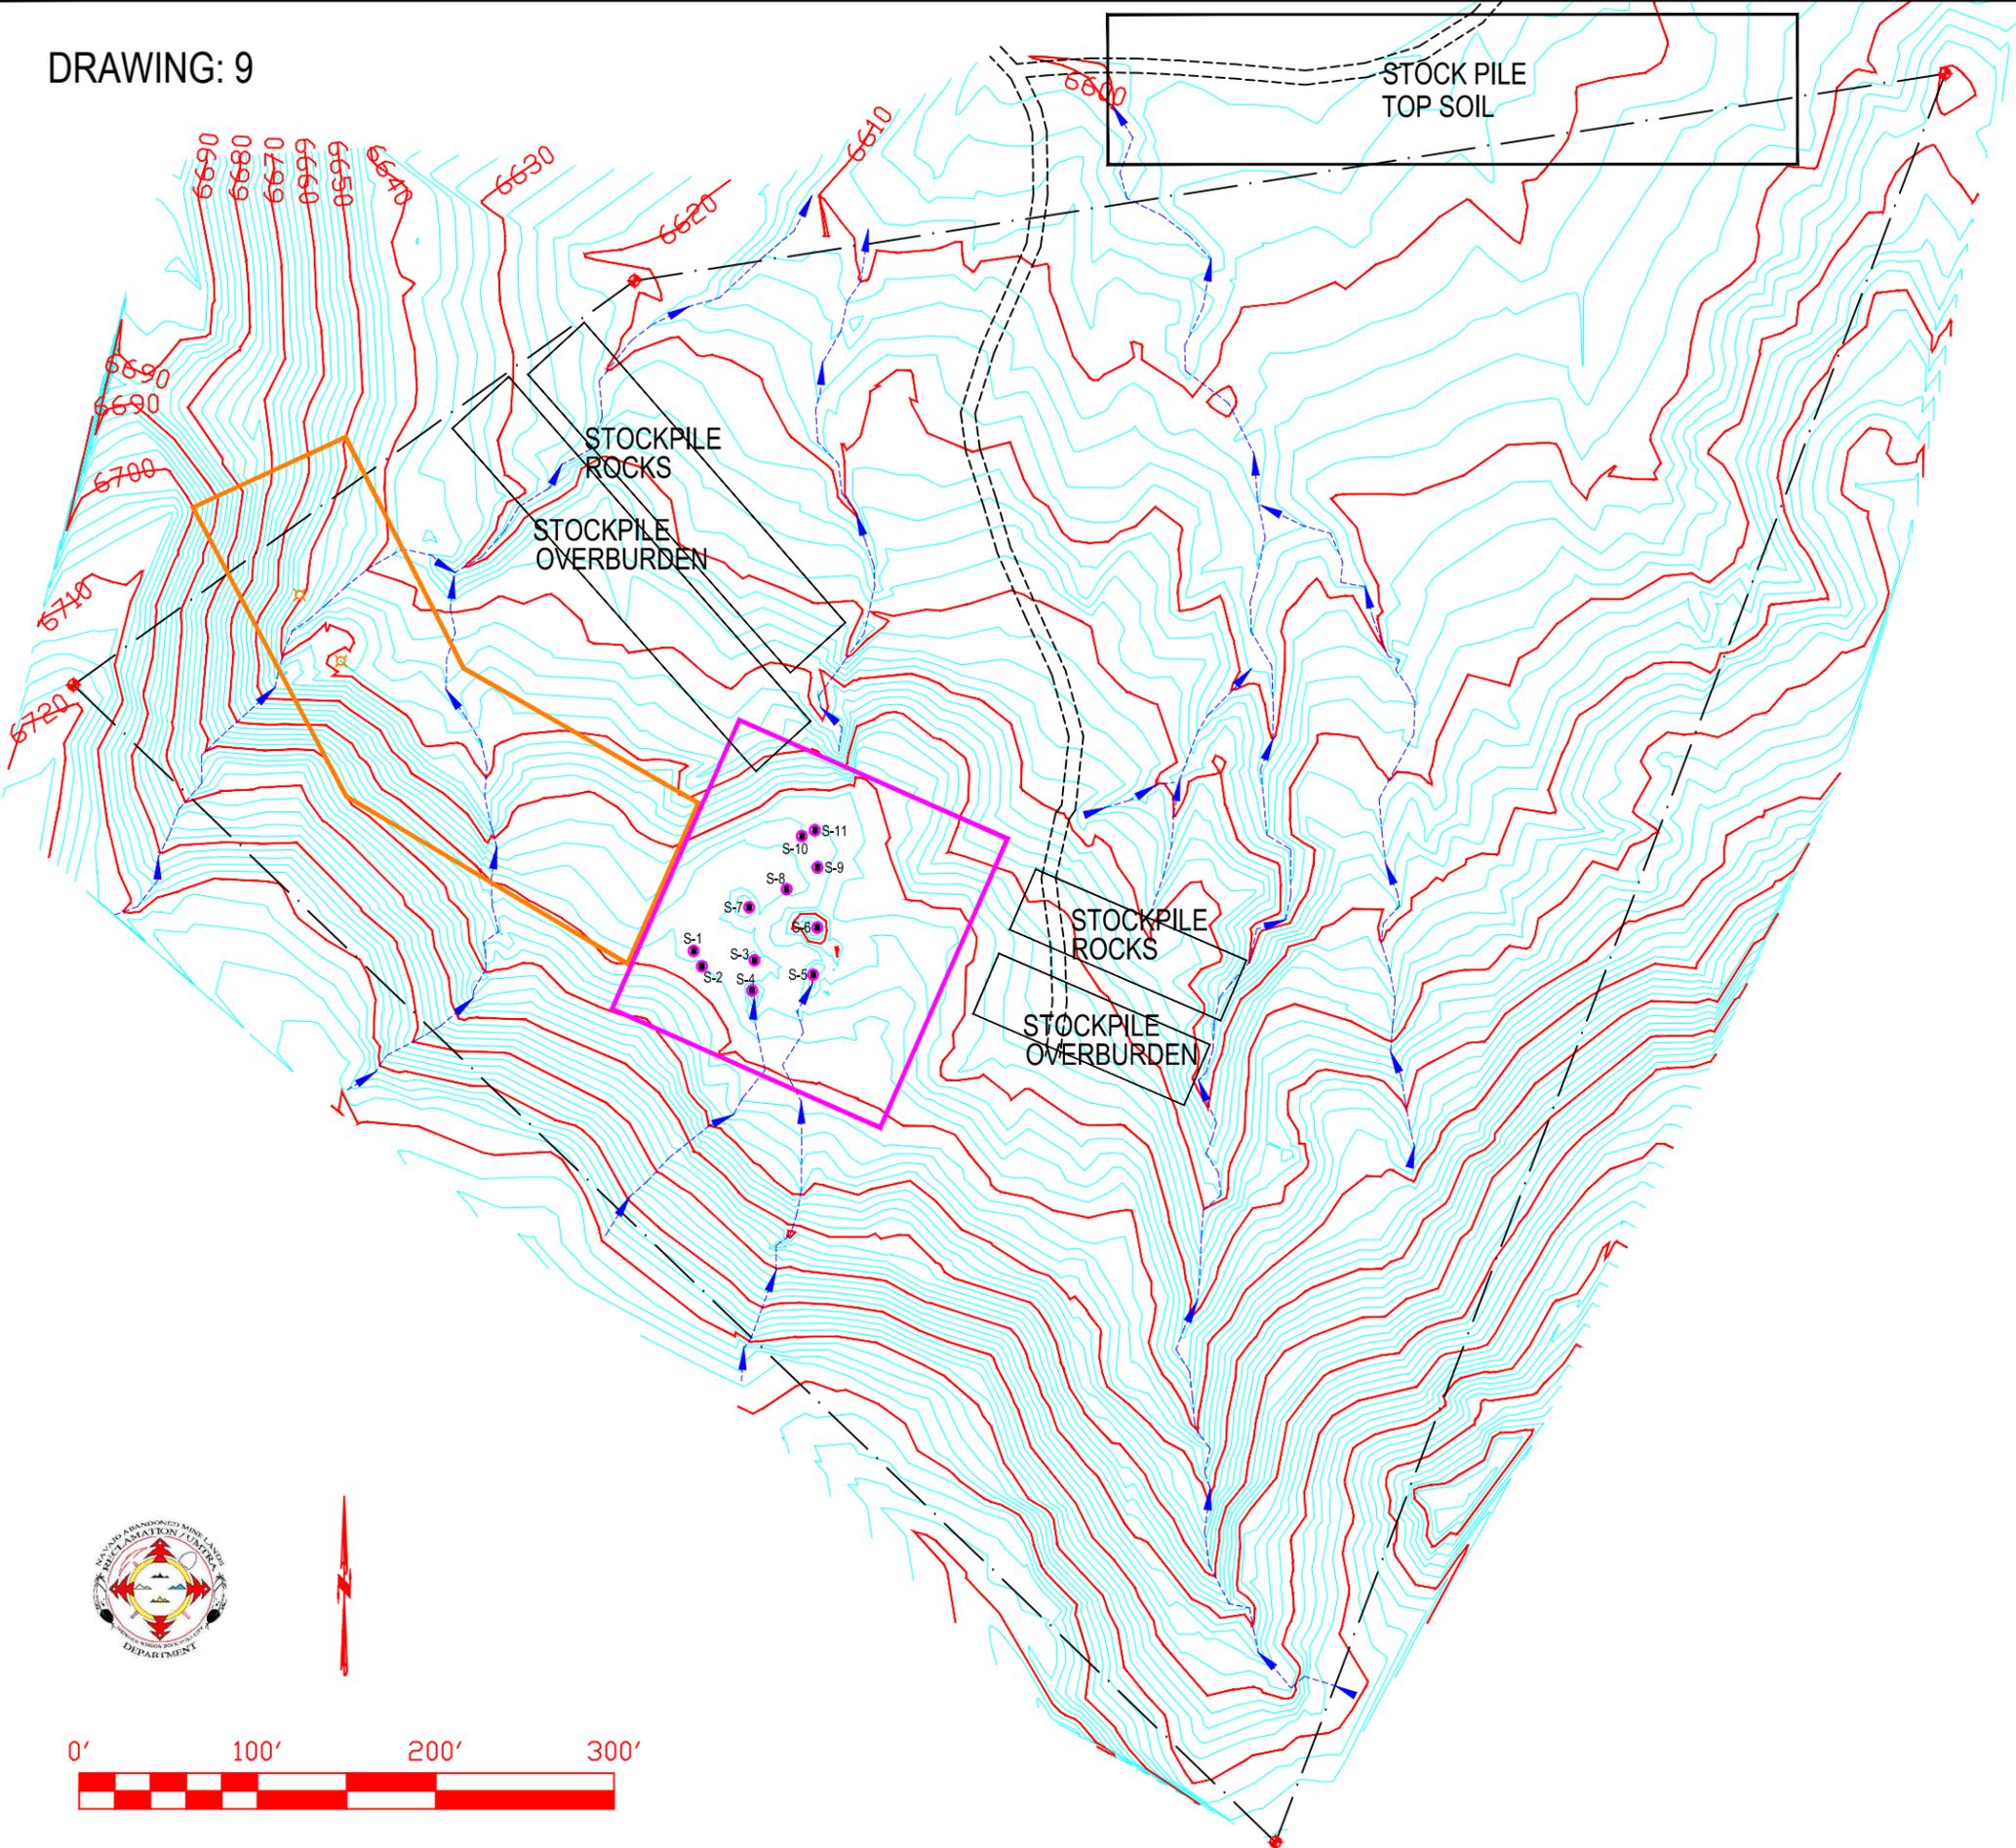

LEGEND

These standard symbols will be found in the drawing.

- ACCESS ROAD
- BOUNDARY
- BOUNDARY POINT
- ▭ COAL FIRE EXCAVATION AREA
- > DRAINAGE
- CONTOUR 2FT. INTERVAL
- ▭ SUBSIDENCE EXCAVATION AREA
- ▭ STOCKPILE TOP SOIL AREA



REVISION	DESCRIPTION	BY
NAVAJO ABANDONED MINE LANDS RECLAMATION PROGRAM		
NAVAJO NATION		
COYOTE CANYON, MCKINLEY COUNTY, NM		
TECHNICAL SPECIFICATIONS		
CHACOAN I AML RECLAMATION PROJECT		
PROJECT NO. NA-0069		
DRAWING: AJ	CHECKED BY:	SURVEYED BY: LB, AJ
DATE: 08/29/13	DATE:	DATE: 08 /27/13
FILENAME: CHACOAN I	SHEET: 13 OF 14	SHIPROCK AML PROGRAM OFFICE
UPDATED:	TOTAL SHEET:	SHIPROCK, NEW MEXICO
		AUTOCAD DRAWING