



DIAGRAM: 6

DOWN STREAM VIEW

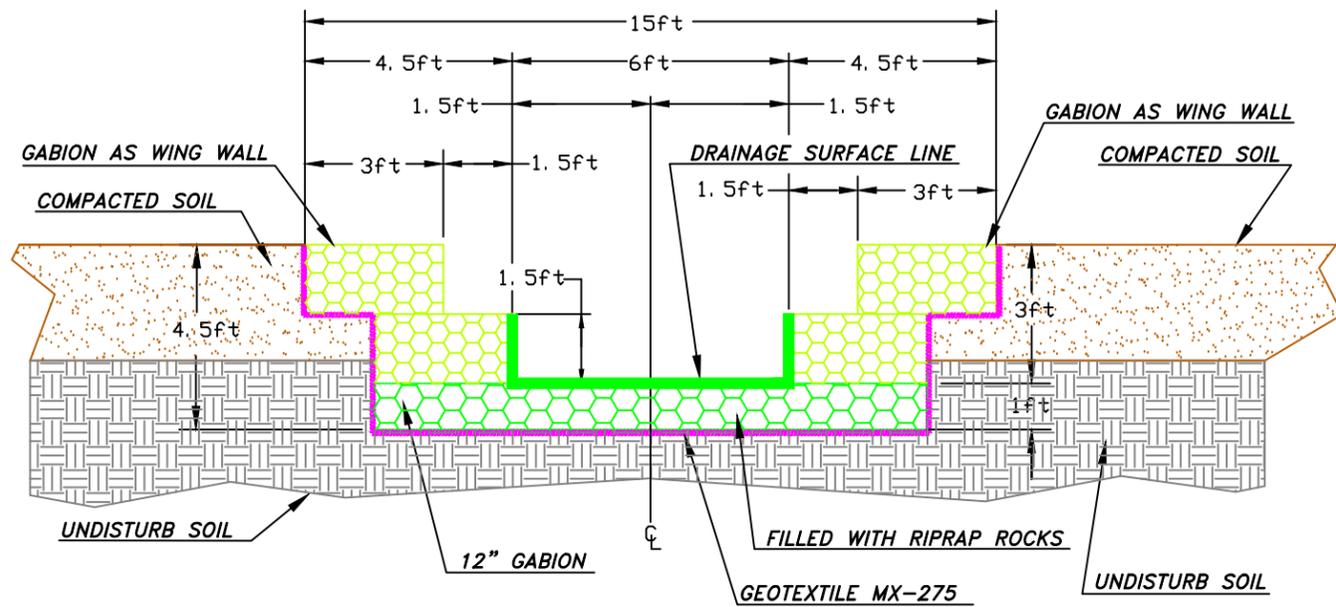


CROSS SECTION A-A

UP STREAM VIEW

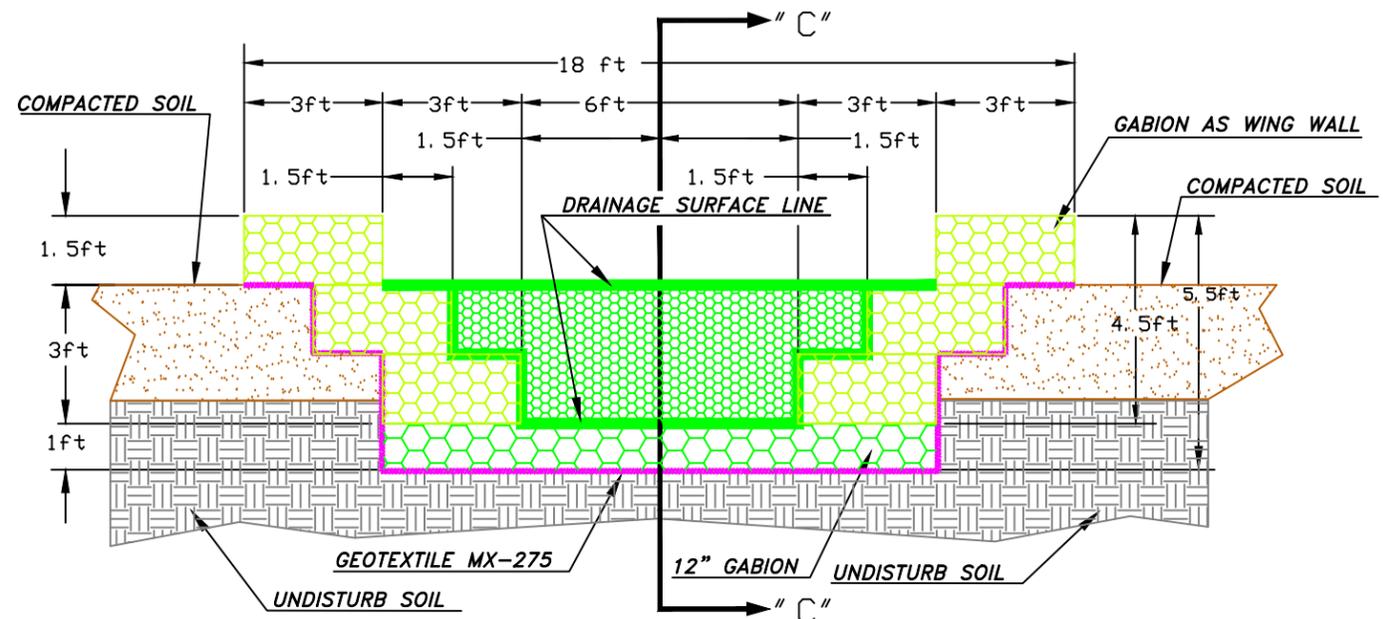


CROSS SECTION B-B

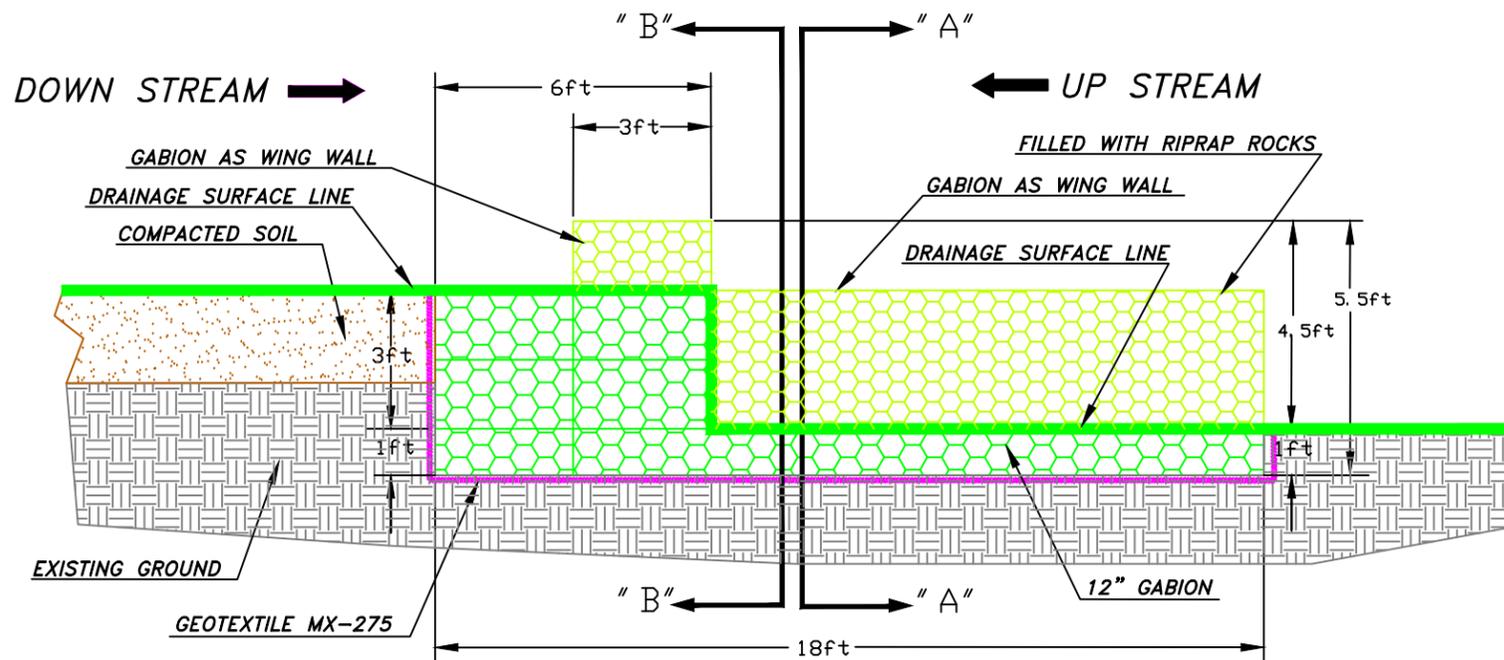

**PLAN VIEW
SECTIONAL VIEW C-C**

NOTE: THE ROCK SHALL BE SOLID, ANGULAR OR SUBANGULAR FRAGMENT OF QUARRY STONE, **ROUND RIVERBED TYPE ROCK IS NOT ACCEPTABLE.**

LEGEND

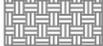-  GABION
-  UNDISTURB SOIL
-  COMPACTED SOIL



REVISION	DESCRIPTION	BY
NAVAJO ABANDONED MINE LANDS RECLAMATION PROGRAM NAVAJO NATION		
CHACOAN AML RECLAMATION PROJECT 18'X18' GABION CROSS SECTION		
DRAWING: HAC DATE: 12/09/2005	CHECKED BY: CD DATE:	SURVEYED BY: DATE:
FILENAME: UPDATED: 02/11/2014	SHEET: of TOTAL SHEET:	SHIPROCK AML PROGRAM OFFICE SHIPROCK, NEW MEXICO
		AUTOCAD DRAWING